




配置図

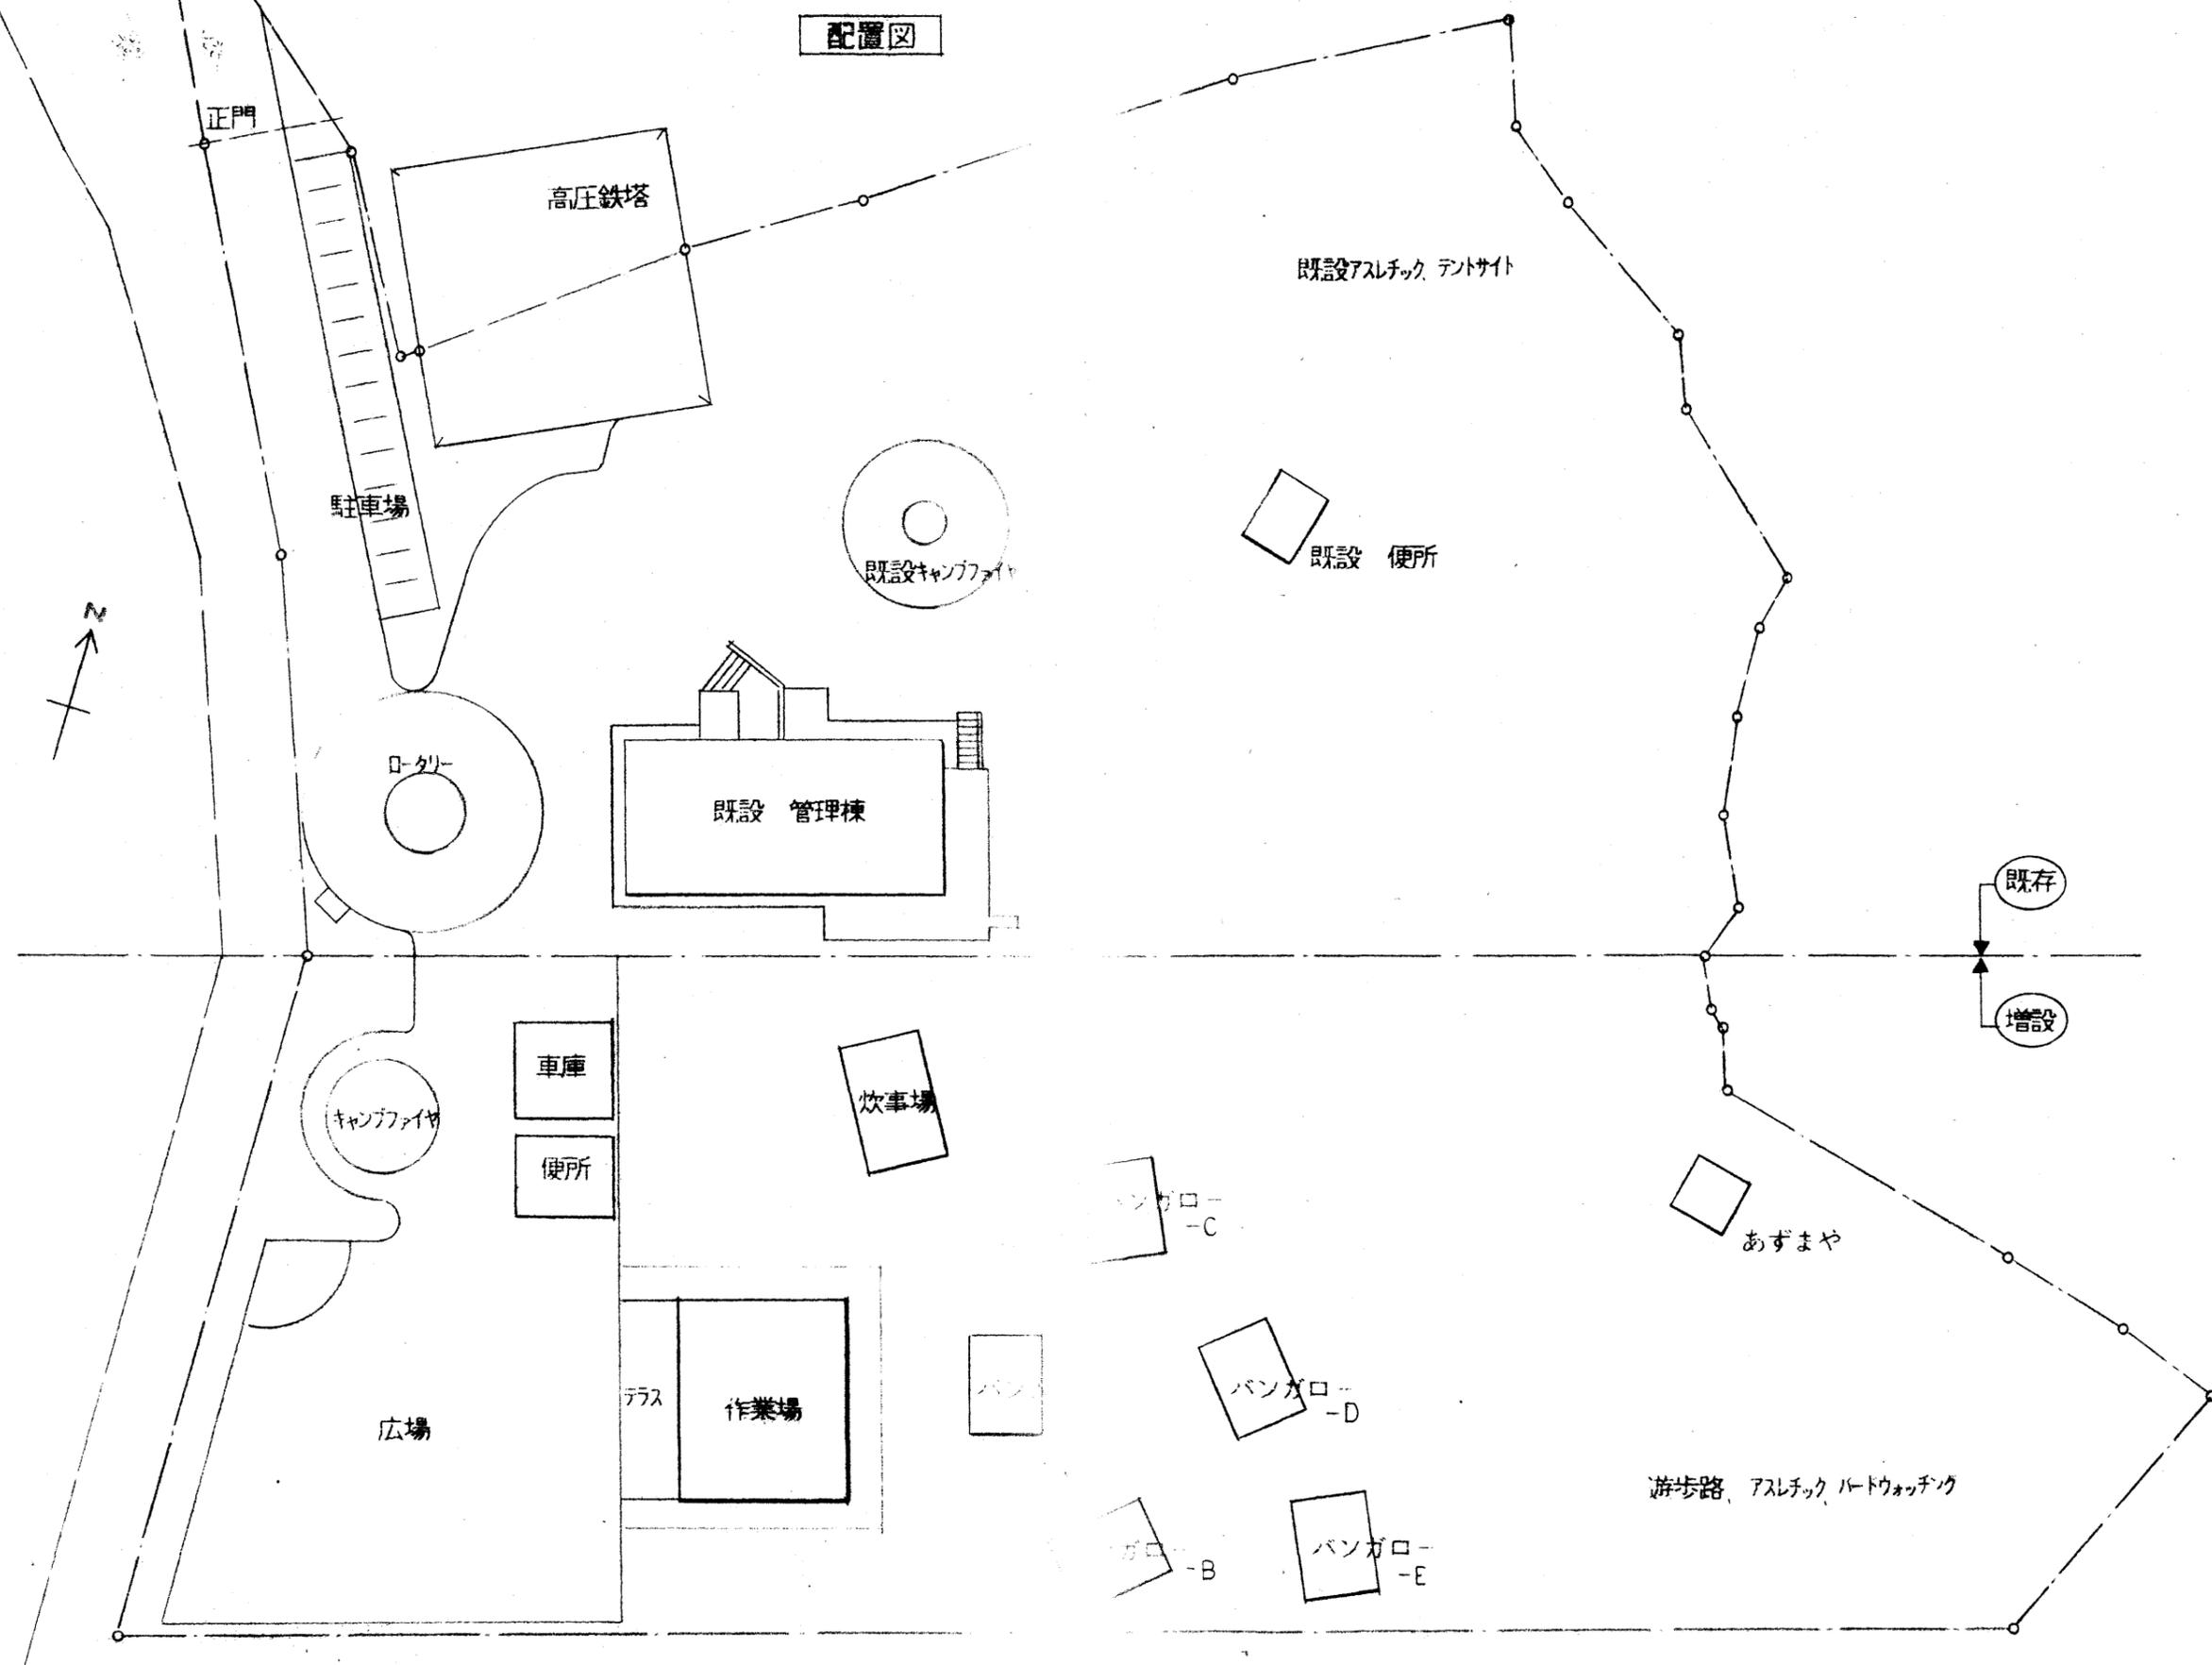


管理棟

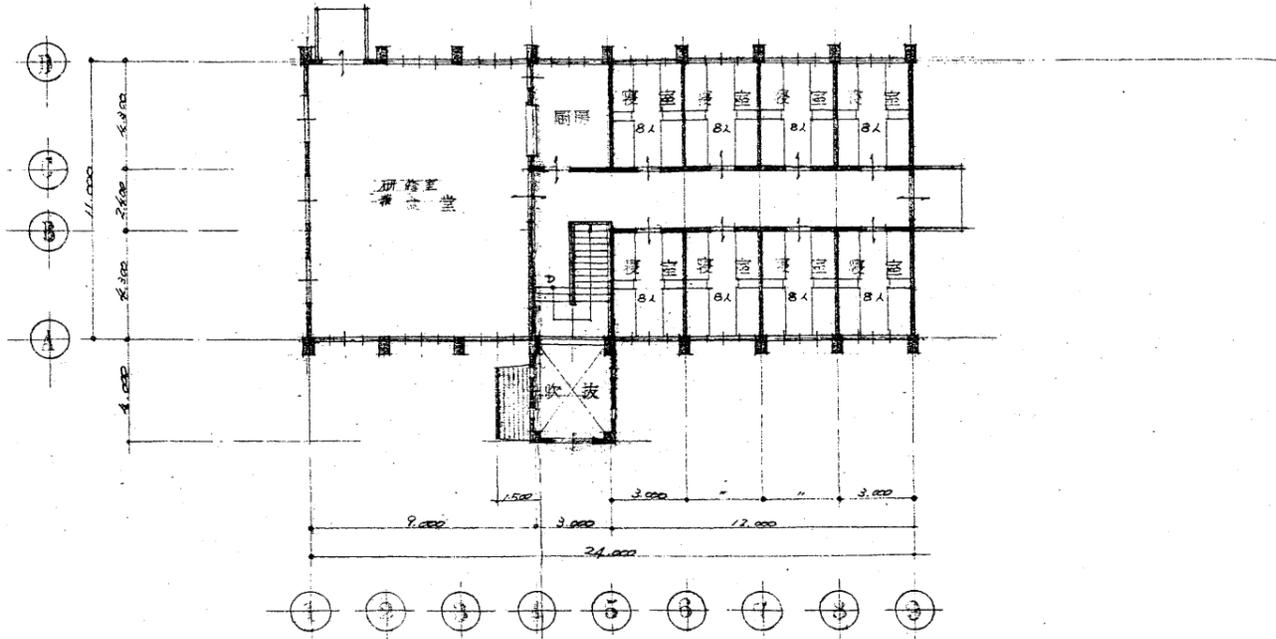


2階平面図 276.00

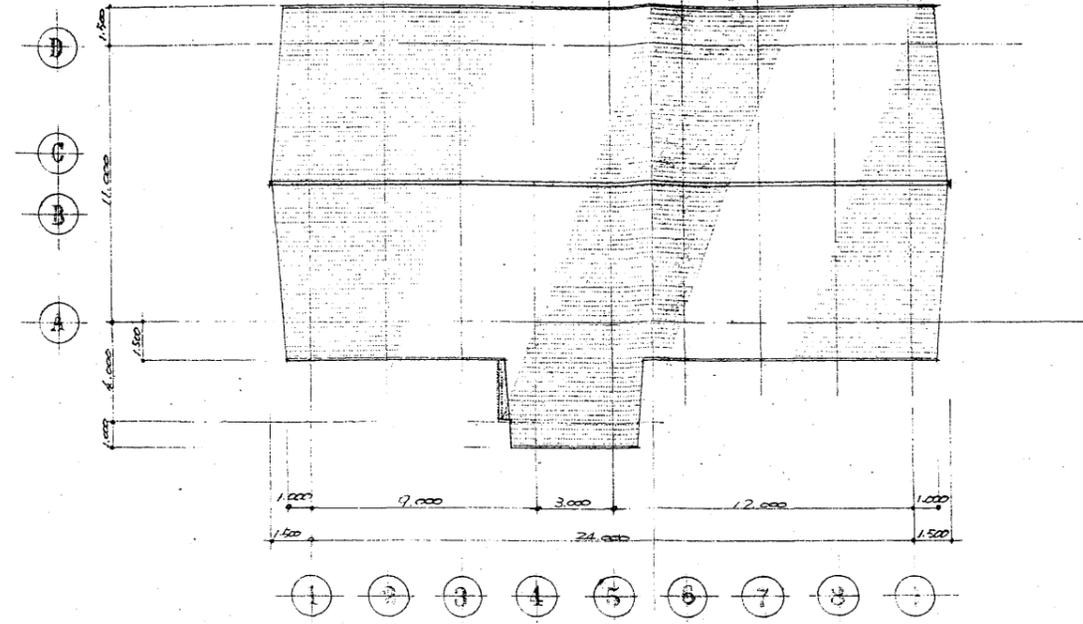

屋根伏図

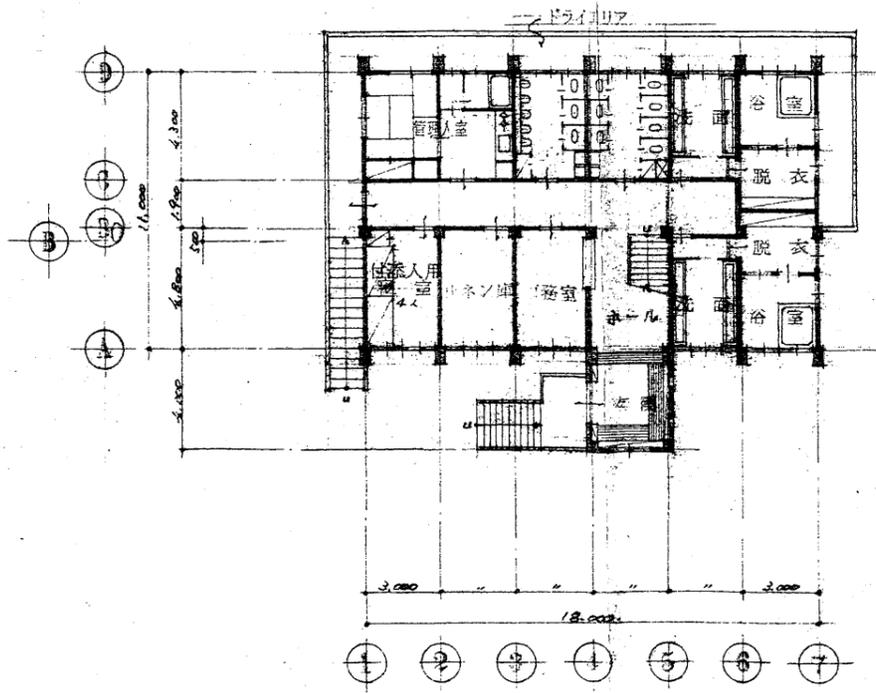

1階平面図 210.00
(174.217) (17.40)

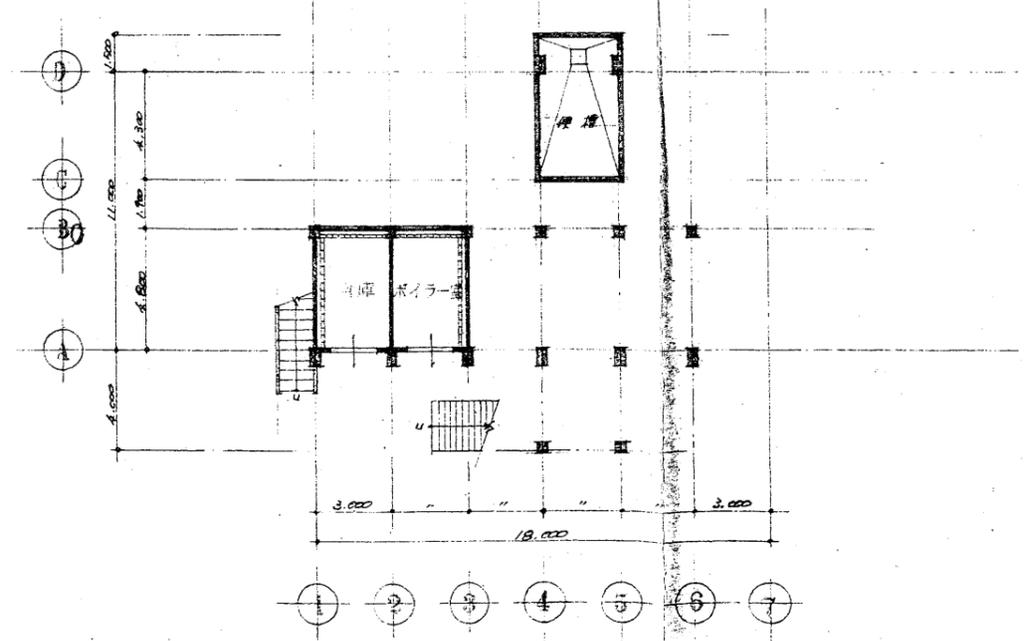

地階平面図 28.80
(17.40)






坂本克也一級建築事務所
一級建築士坂本克也
第65412号

S 1/200 坂本町立(仮称)竜王野外センター新築工事

平面図 屋根伏図


(602.14-102.30) 442.514.80(145.717)

バンガロー

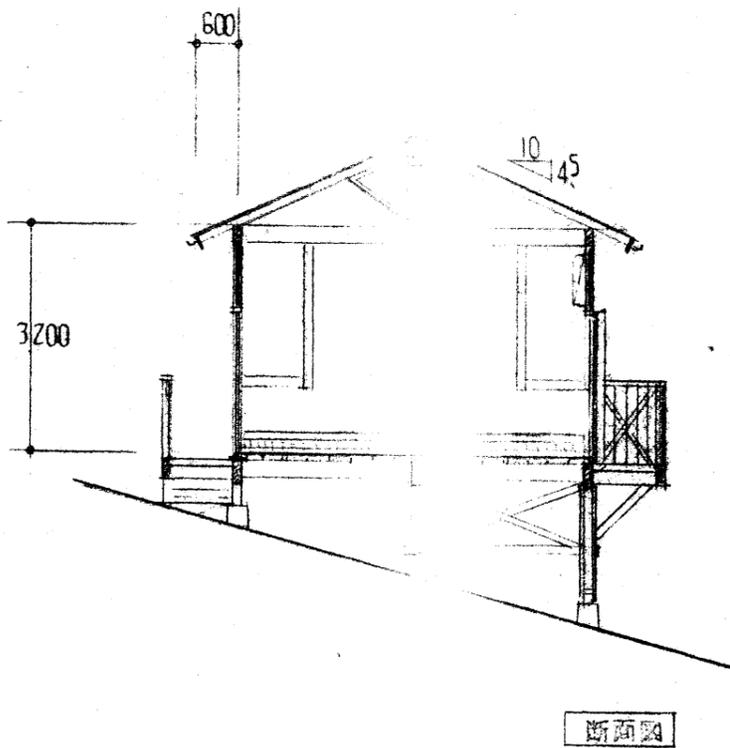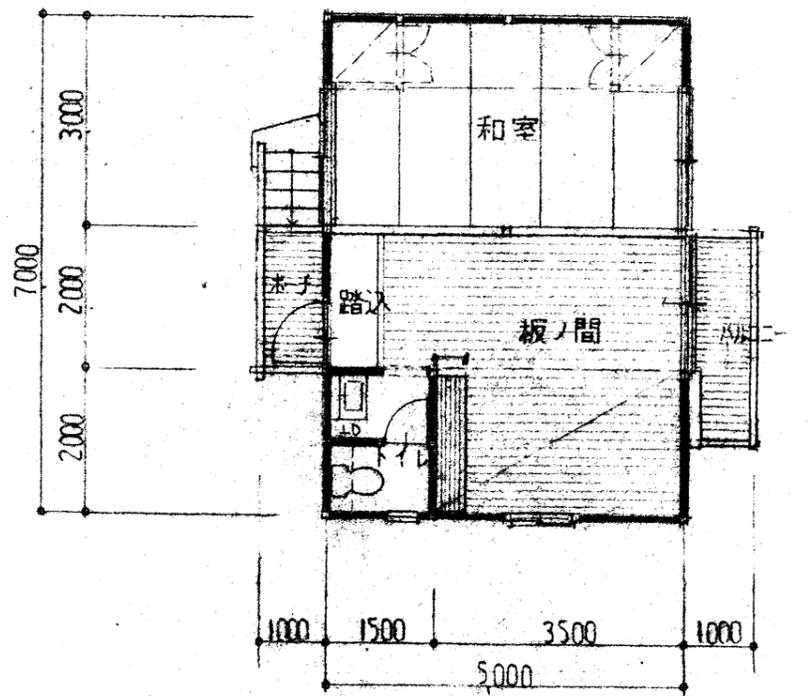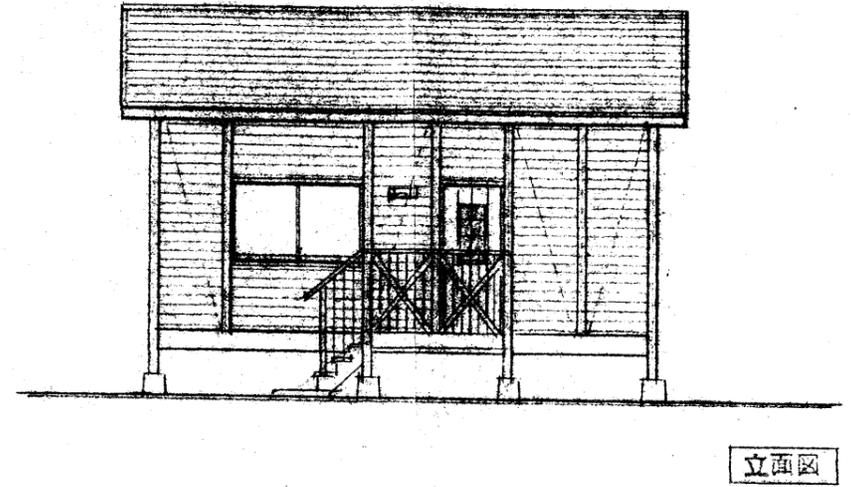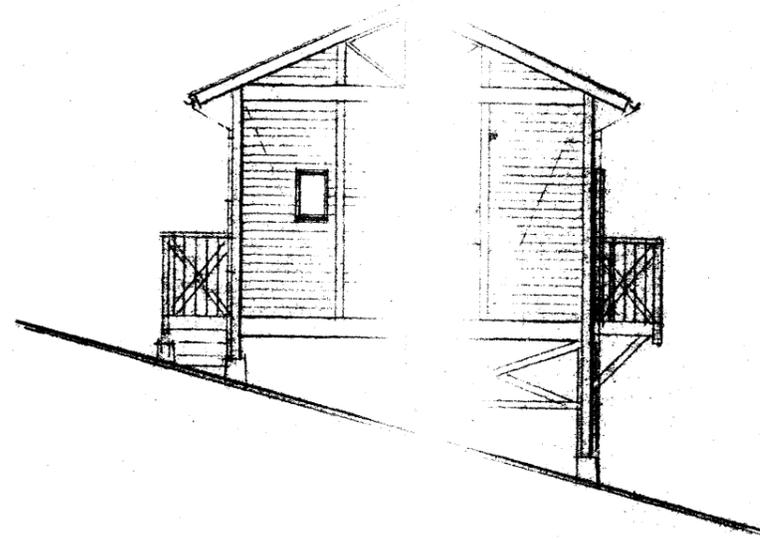
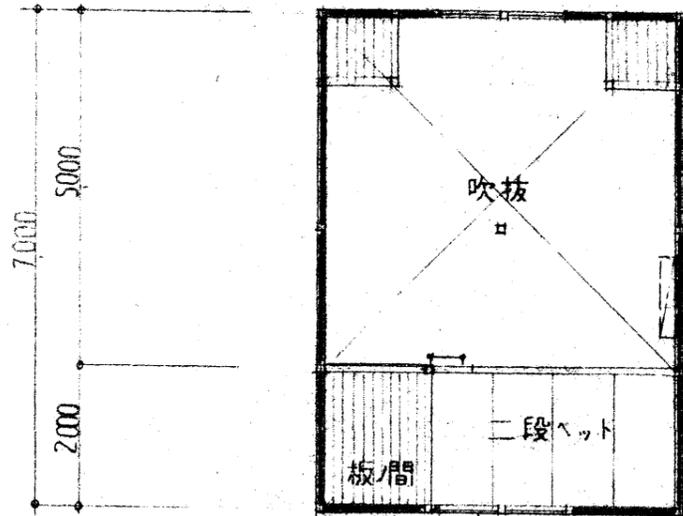


平面図



作業場 -1

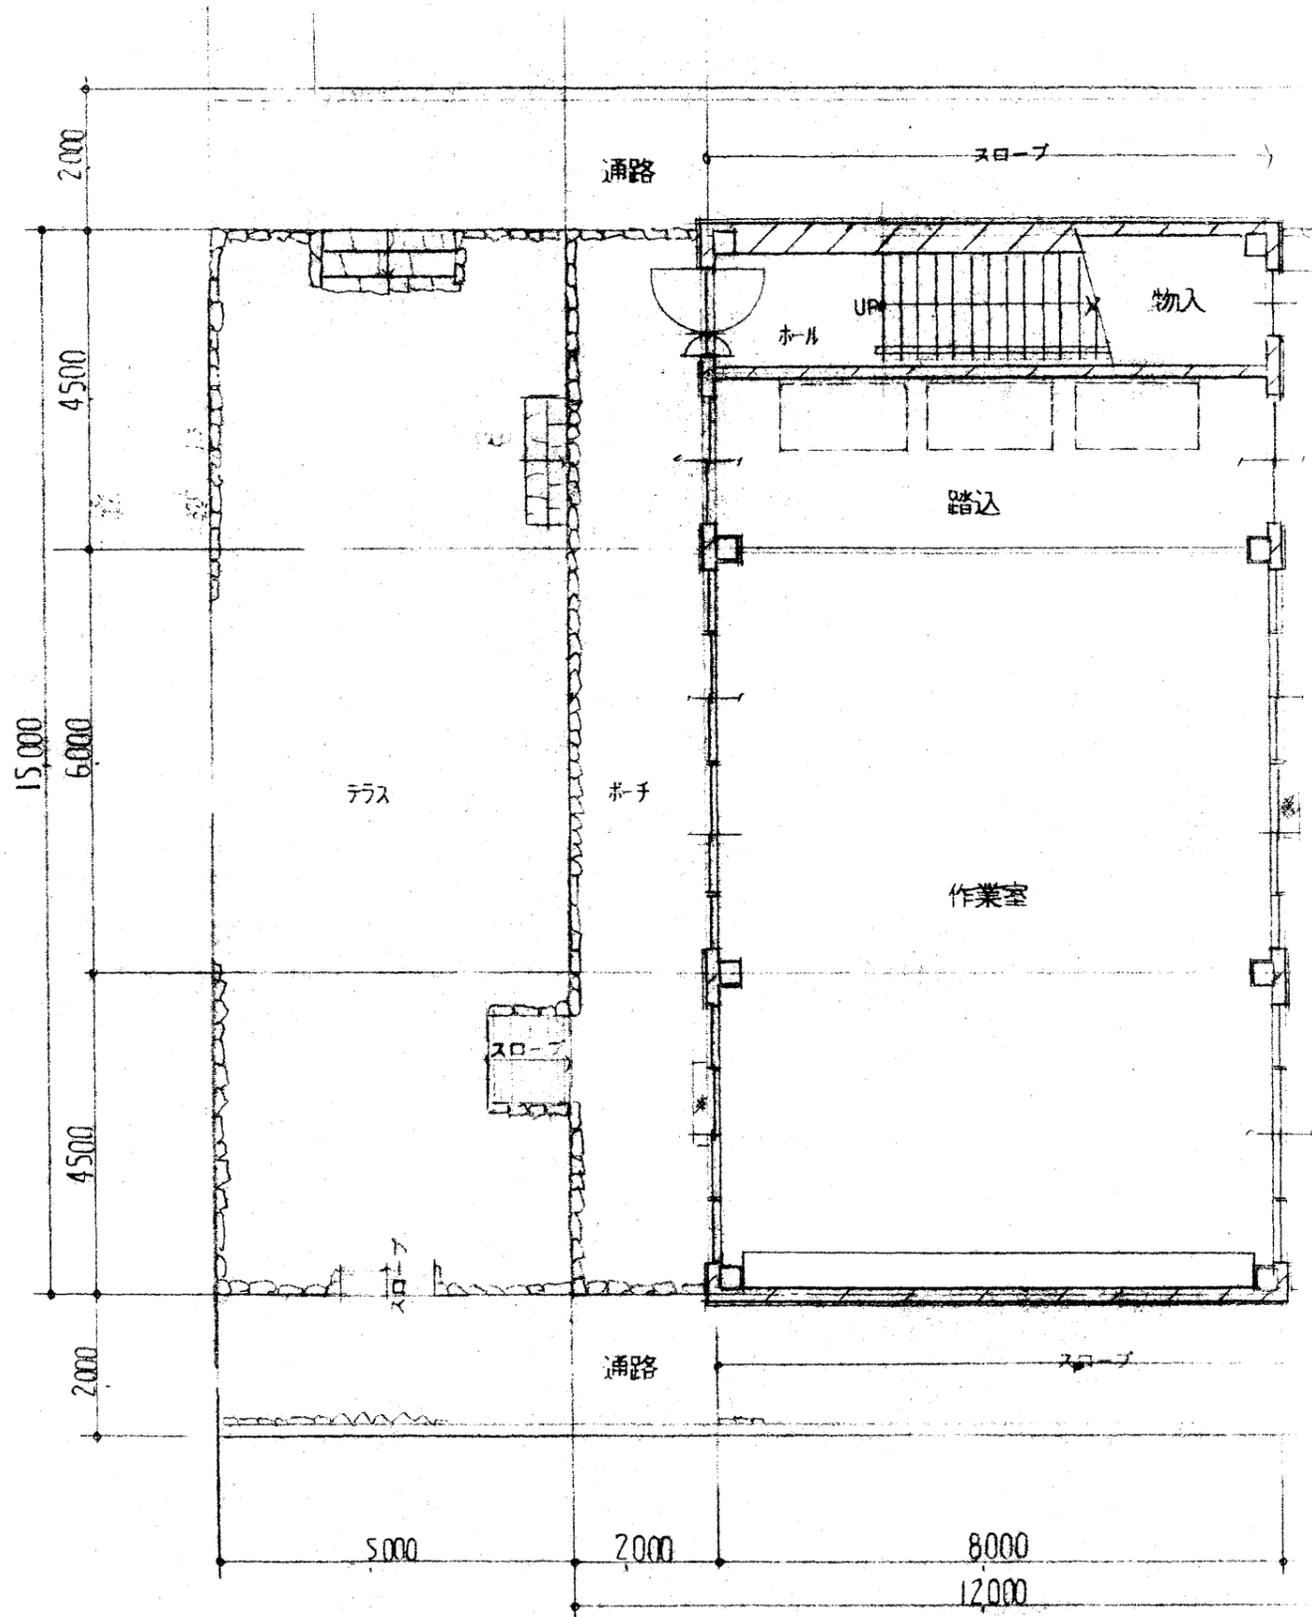


1階 平面図

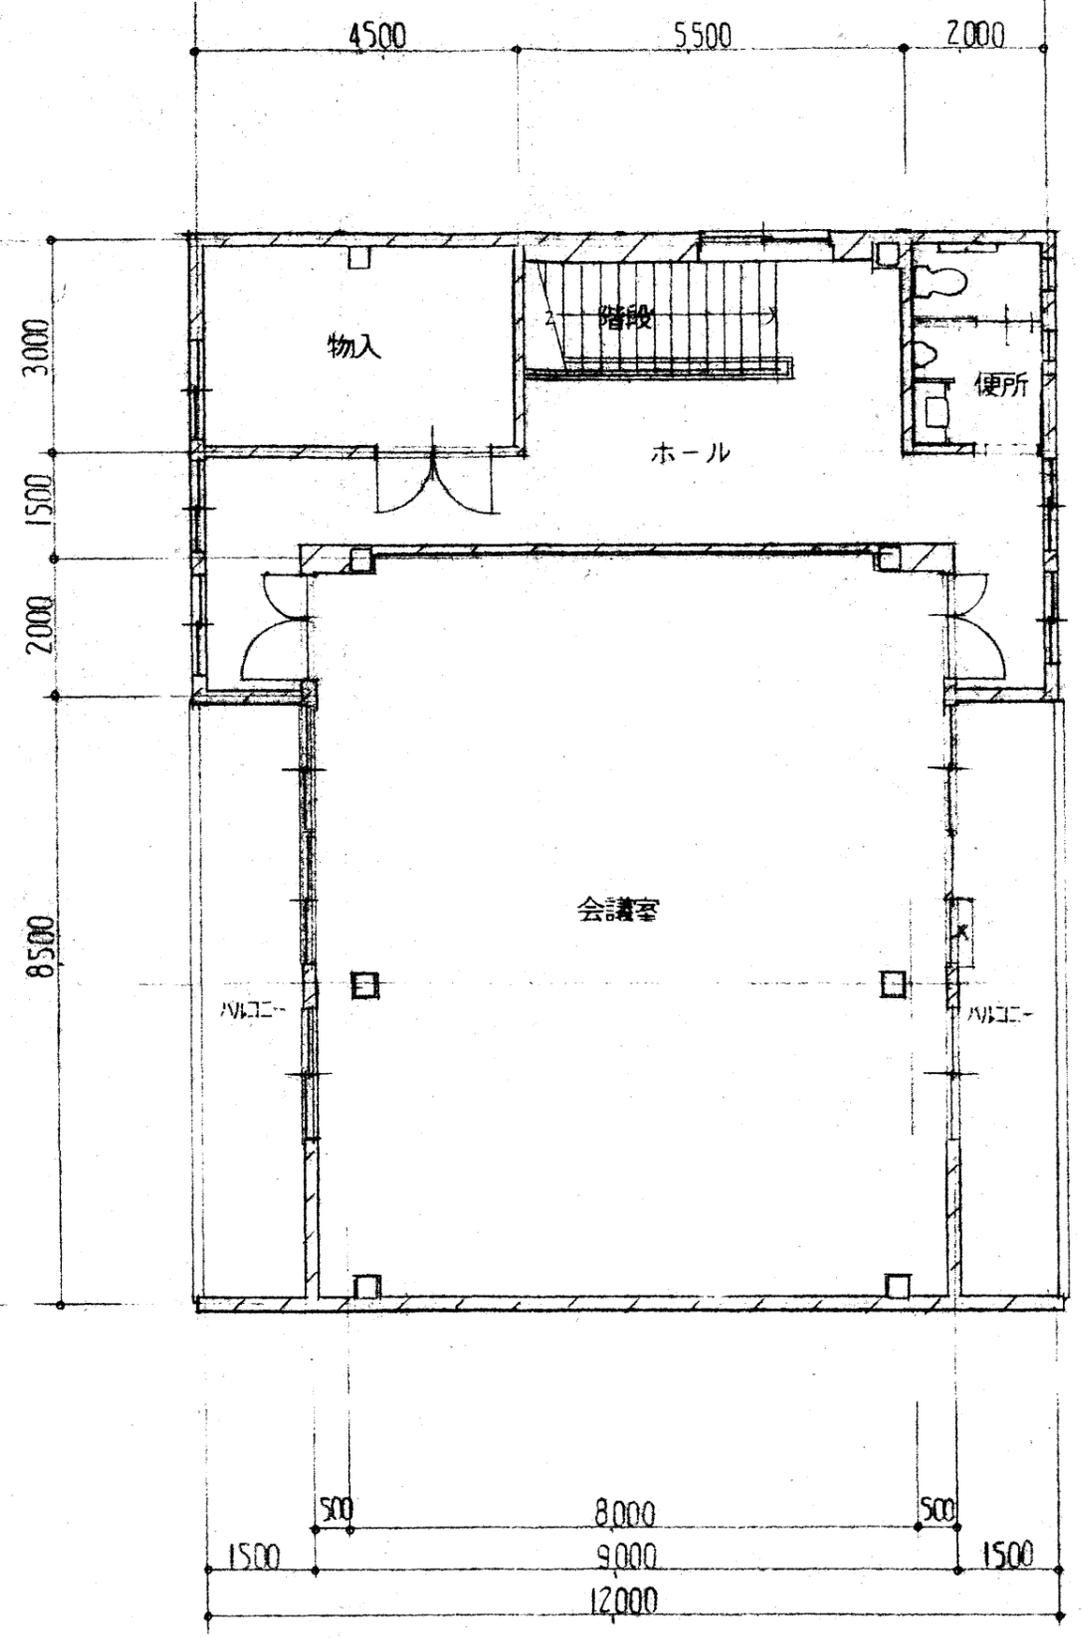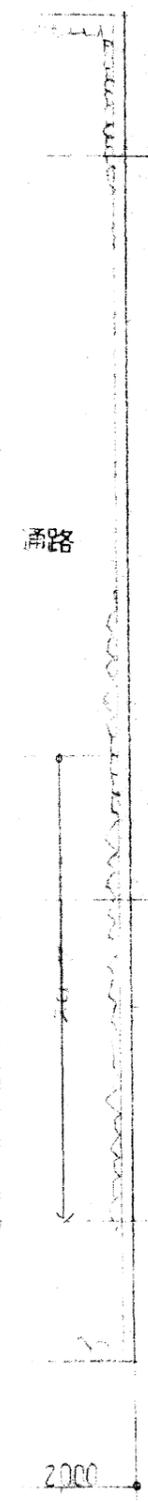

2階 平面図

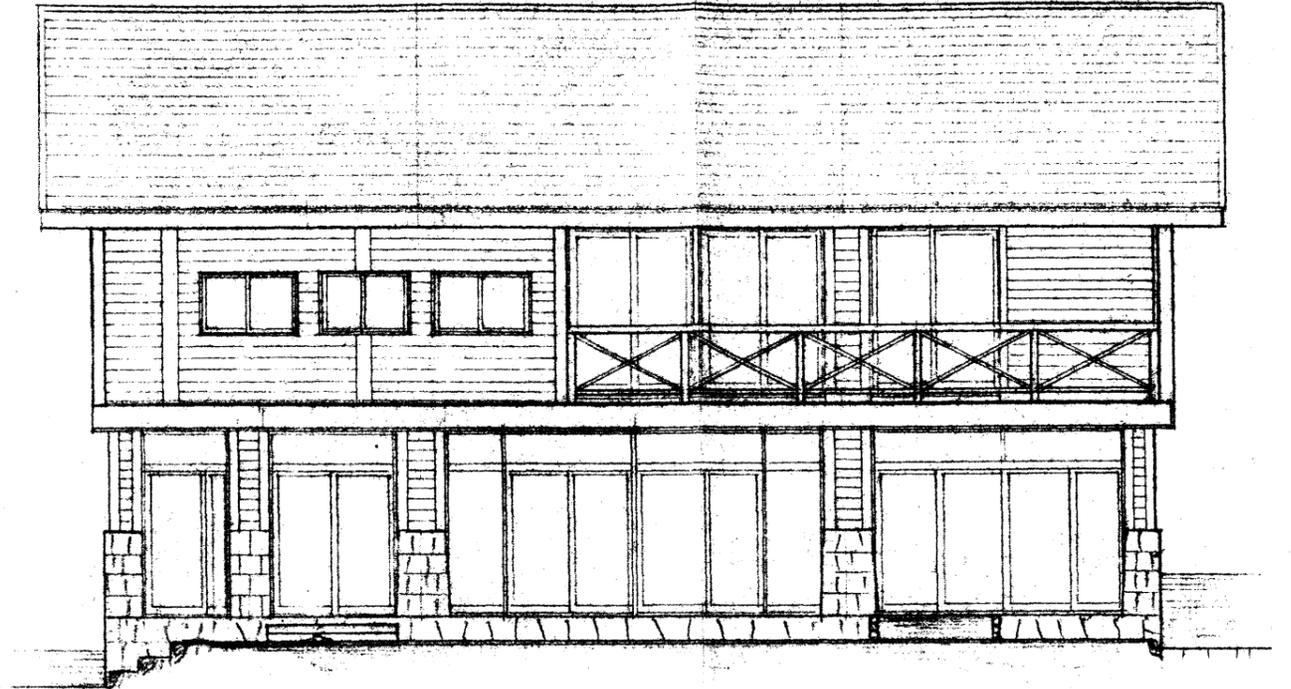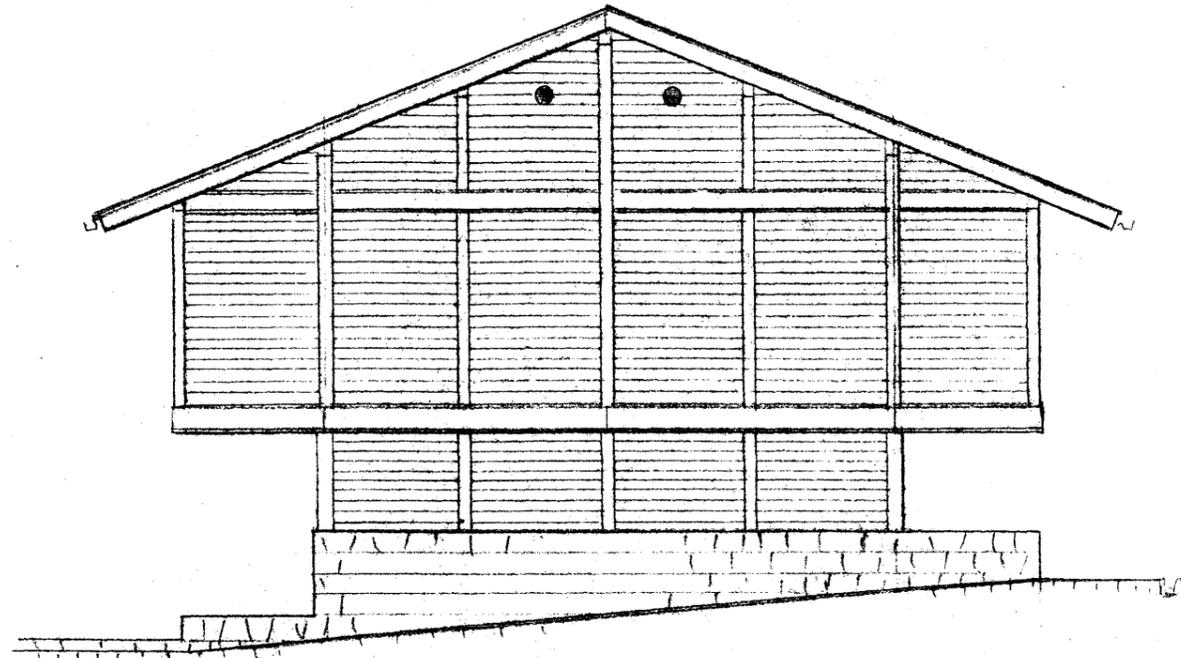


立面図

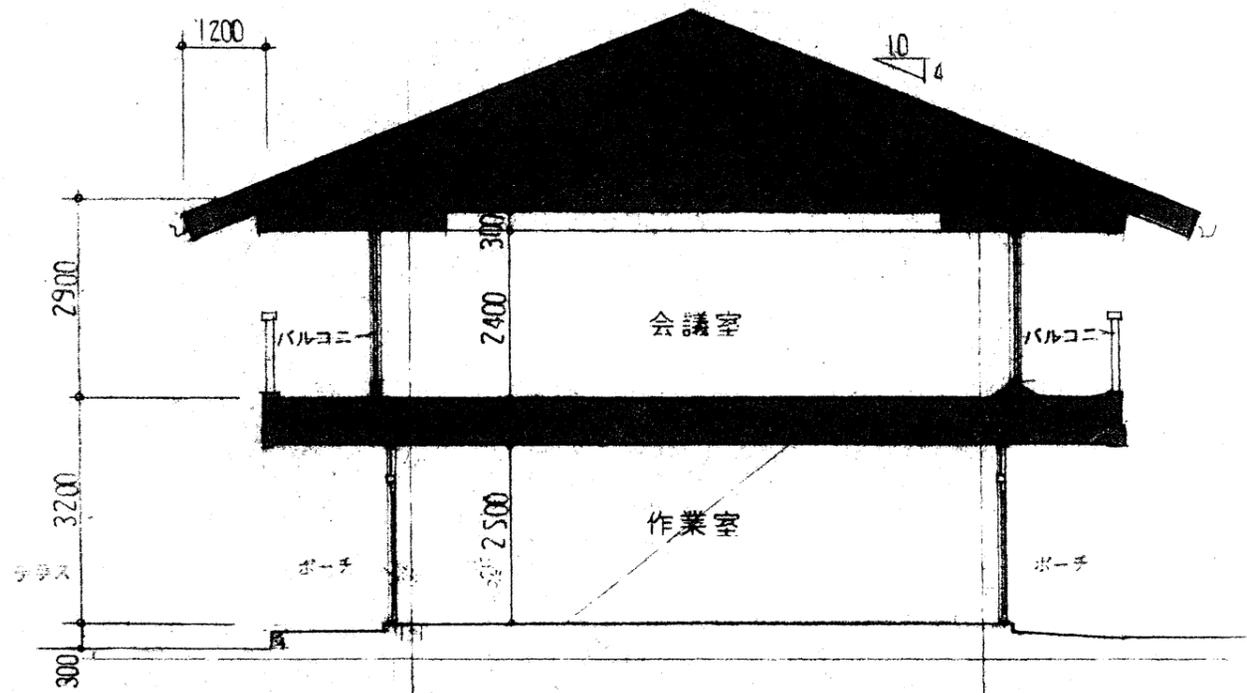


断面図


炊事場

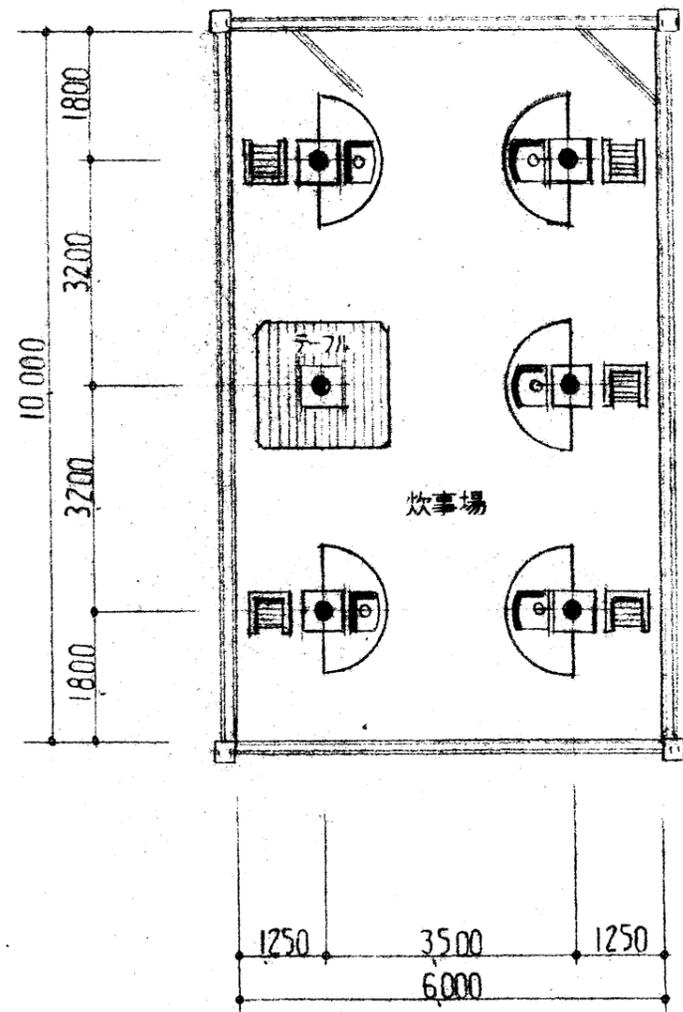

平面図

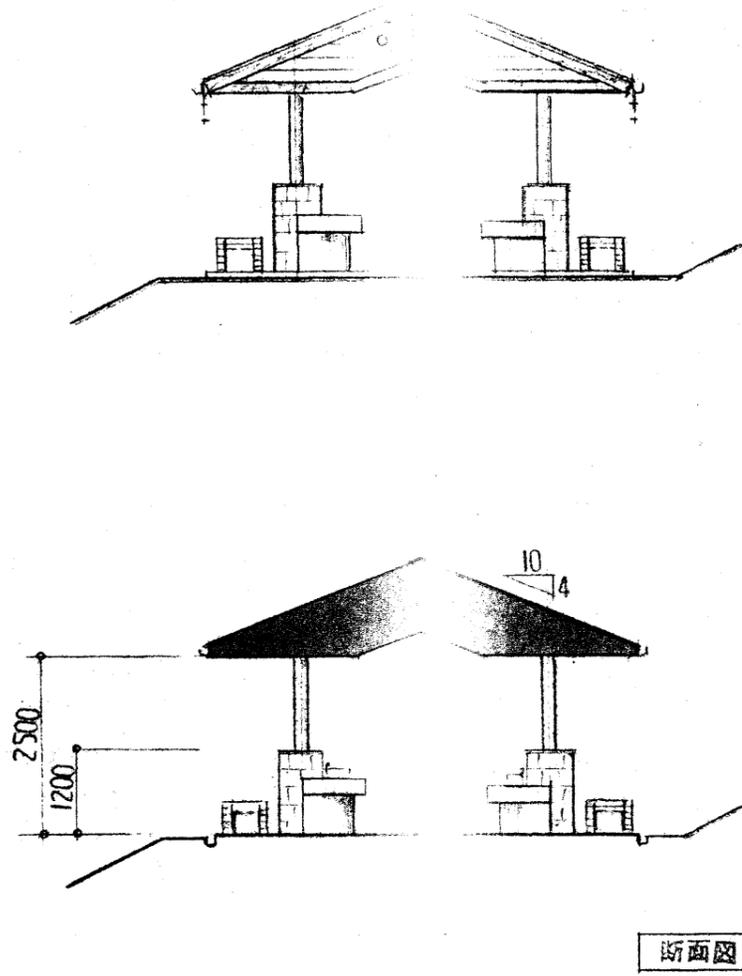


断面図

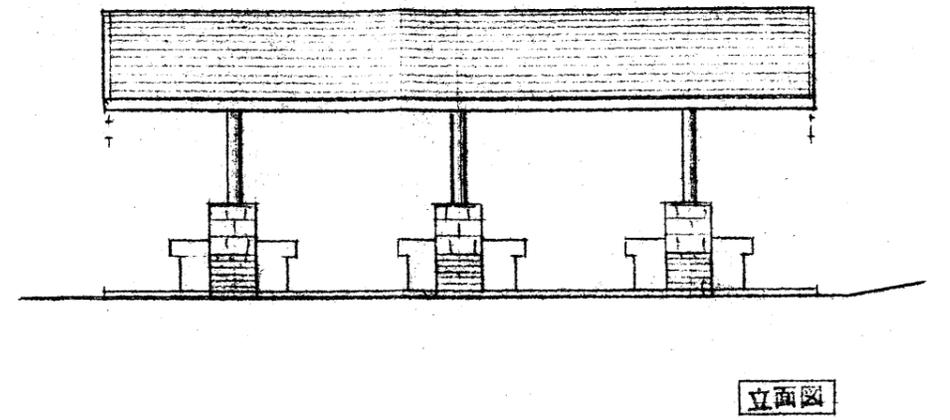


立面図


便所及び車庫

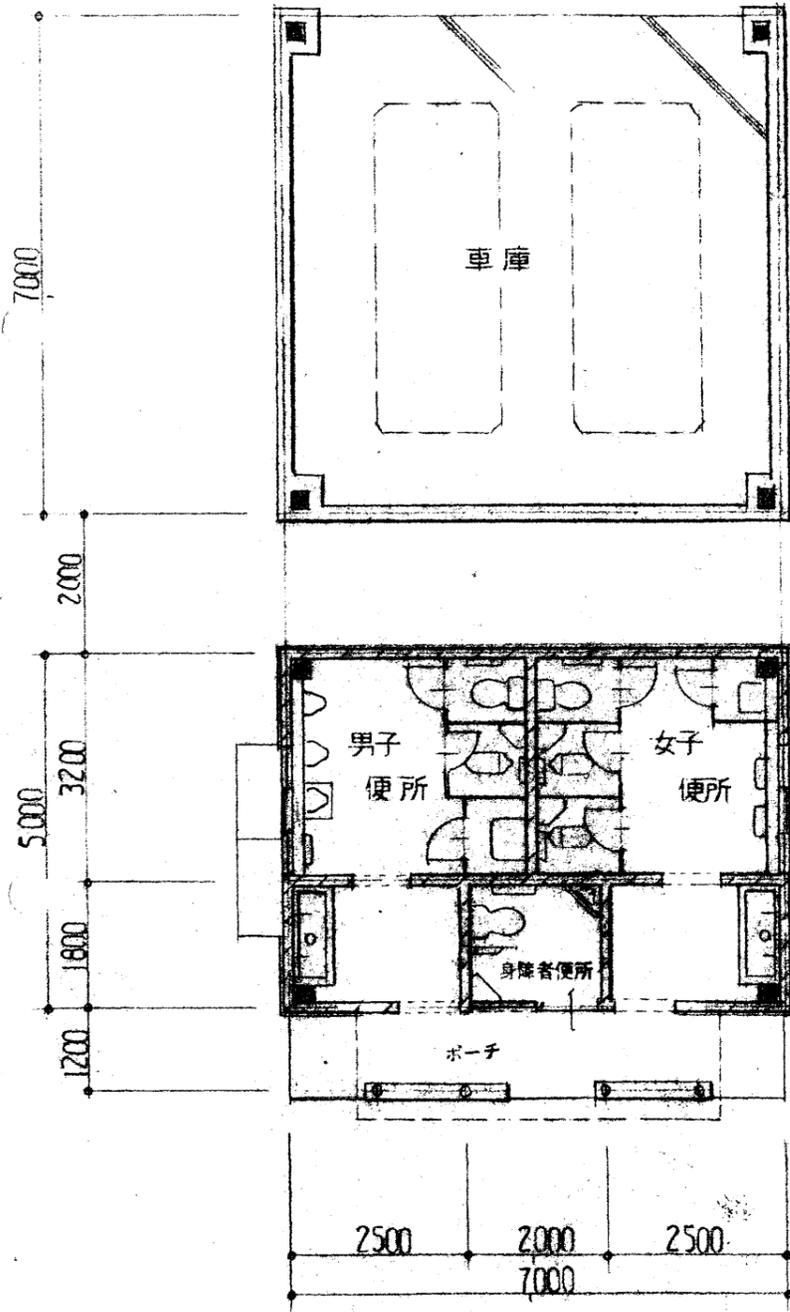

平面図

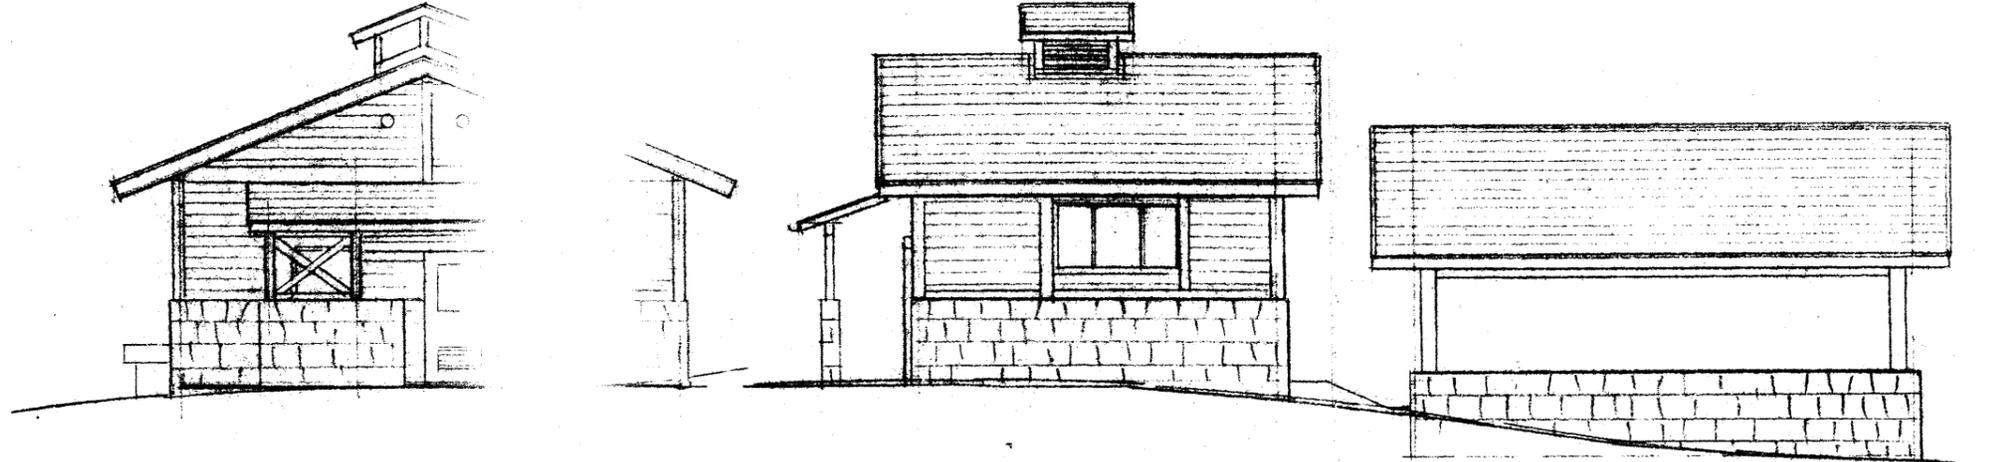

立面図

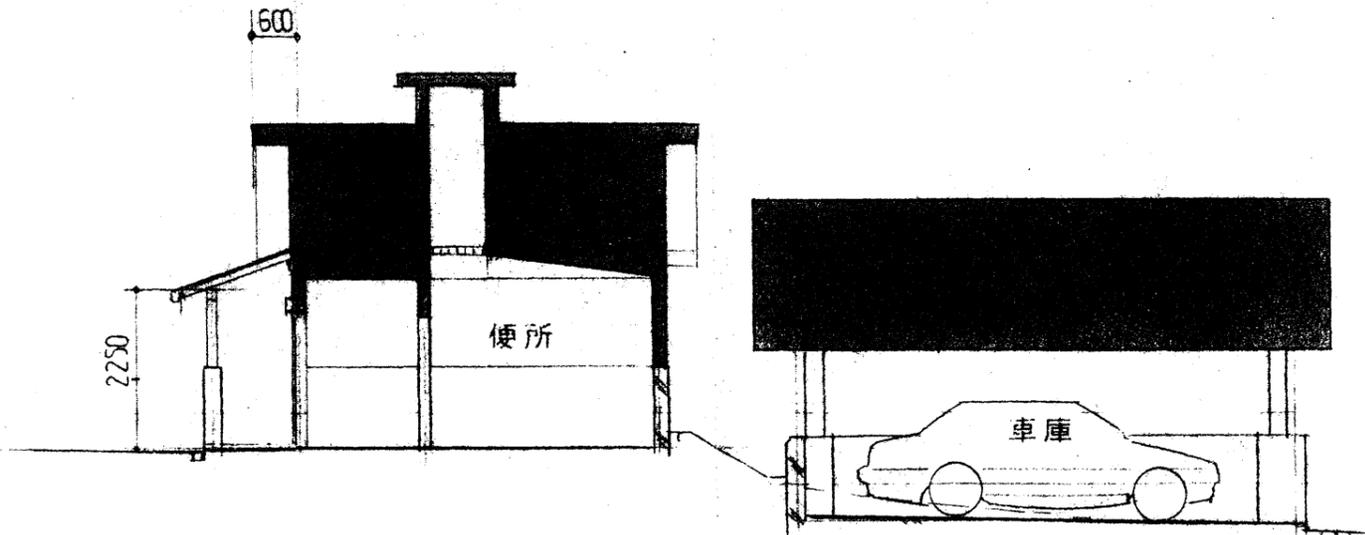

断面図